

MARION COUNTY SURVEYOR'S OFFICE



SECTION CORNER RECORD

DEBRA S. JENKINS  
MARION COUNTY SURVEYOR

SEC. 6 TWN. 14<sub>N</sub> RNG. 3<sub>E</sub>

BRYAN F. CATLIN, PLS  
TECHNICAL SUPERVISOR

Date: 4-16-10  
Party Chief: Wilcoxen  
Crew: Finney  
Type of Marker: Harrison Fd  
Method of Establishment: County: 7-16-97  
IN S.P.C. E Zone, NAD 83 (1986)  
Name: 14030601; 14020103; 15033107; 15023609  
N: 493 459.409 0(m)  
E: 49 924.766 0(m)

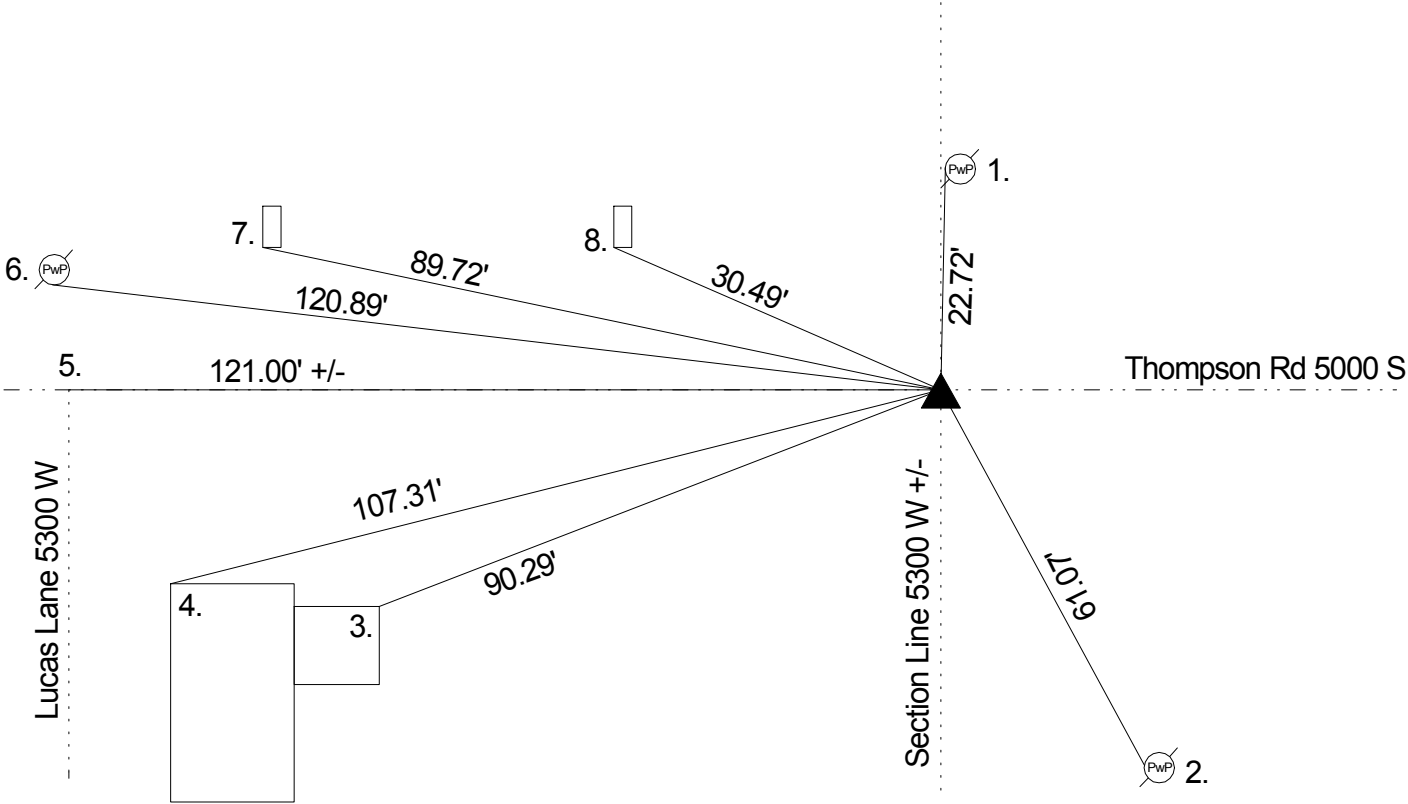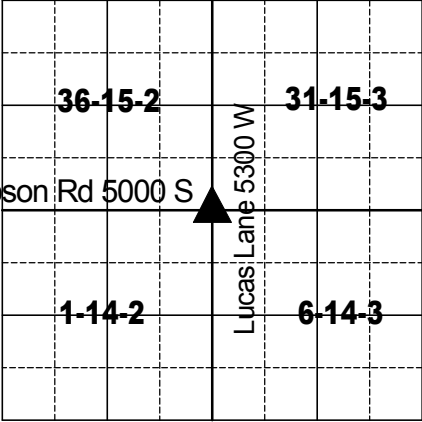

Original post set 1820 by Laughlin with witnesses: 18" Beech S 54 W 13 links; 14" Sugar N 76 E 46 links per Marion County Atlas pg 5. Percy Hasbrook 3-1-1885 called section corner, one witness "green". Coyner 4-5-1898 called no rock or witness per Decatur Township Legal Survey Book pg 38. Miller 3-24-1976 called 1" steel pipe. Gries 9-29-88 called same. Wilcoxen 3-1-95 called large road nail. Excavated by Kiste 7-16-1997 and landscape nail was found 3" down. 1" steel pipe found 5" down. Stone found 18" down. Harrison set. Retied 12-20-2001 by Wilcoxen. Retied 3-18-02 by Kiste. Retied 9-9-03 by Wilcoxen. Retied 8-20-07 by Kiste. Retied 5-21-09 by Taylor. Retied 4-16-10 by Wilcoxen.

REF.	DISTANCE	DESCRIPTION
1.	22.72'	Due N to PK nail W PwP # 15-686 18" up
2.	61.07'	PK nail W PwP #136-686 14" up
3.	90.29'	NE brick corner of patio 5005 Lucas Lane
4.	107.31'	NW brick corner of house 5005 Lucas Lane
5.	121.00' +/-	Due W to approximate C/L of Lucas Lane
6.	120.89'	PK nail S PwP #291-685 A 8" up
7.	89.72'	SW corner of concrete headwall
8.	30.49'	SW corner of concrete headwall